

1ST READING 6-13-06
2ND READING 6-20-06
INDEX NO. _____

MR-2006-085
Ken Defoor

ORDINANCE NO. 11842

AN ORDINANCE CLOSING AND ABANDONING A PORTION OF A SEWER LINE AND RIGHT-OF-WAY EASEMENT LOCATED AT 7318 McCUTCHEON ROAD, 2314 AND 2318 NAPIER DRIVE, AND 7315 SHALLOWFORD ROAD, MORE PARTICULARLY DESCRIBED HEREIN AND AS SHOWN ON THE MAPS ATTACHED HERETO AND MADE A PART HEREOF BY REFERENCE, SUBJECT TO CERTAIN CONDITIONS.

SECTION 1. BE IT ORDAINED BY THE CITY COUNCIL OF THE CITY OF CHATTANOOGA, TENNESSEE, That there be and is hereby closed a portion of a sewer line and right-of-way easement located at 7318 McCutcheon Road, 2314 and 2318 Napier Drive, and 7315 Shallowford Road, more particularly described below and as shown on the maps attached hereto and made a part hereof by reference:


Abandonment of a portion of sewer line R-18 between Man Holes 279 thru 276 thence continuing along sewer line R-18 southeast to a point 120 feet northeast of the north line of Tax Map 149H-A-020. Tax Map 149H-A-007, 019, 022, and 022.02.

SECTION 2. BE IT FURTHER ORDAINED, That this closure and abandonment shall be subject to relocation of the existing sanitary sewer prior to abandonment of the existing line.

SECTION 3. BE IT FURTHER ORDAINED, That this Ordinance shall take effect two (2) weeks from and after its passage.


PASSED on Second and Final Reading

June 20, 2006.

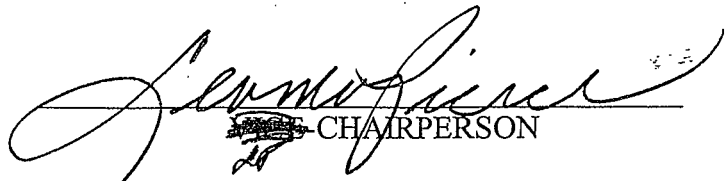

CHAIRPERSON

APPROVED: DISAPPROVED:

DATE: 6/20, 2006

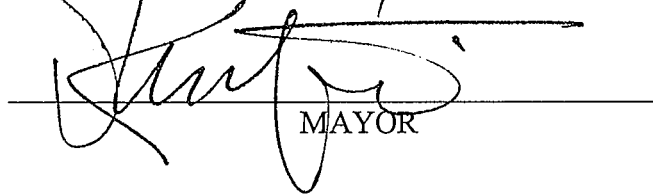
MAYOR


/add

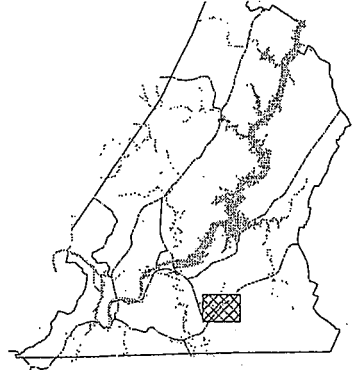

CHATTANOOGA
 CASE NO: 2006-0085
 PC MEETING DATE: 4/10/2006
 MR: ABANDON SEWER EASEMENT




1 in. = 120.0 feet

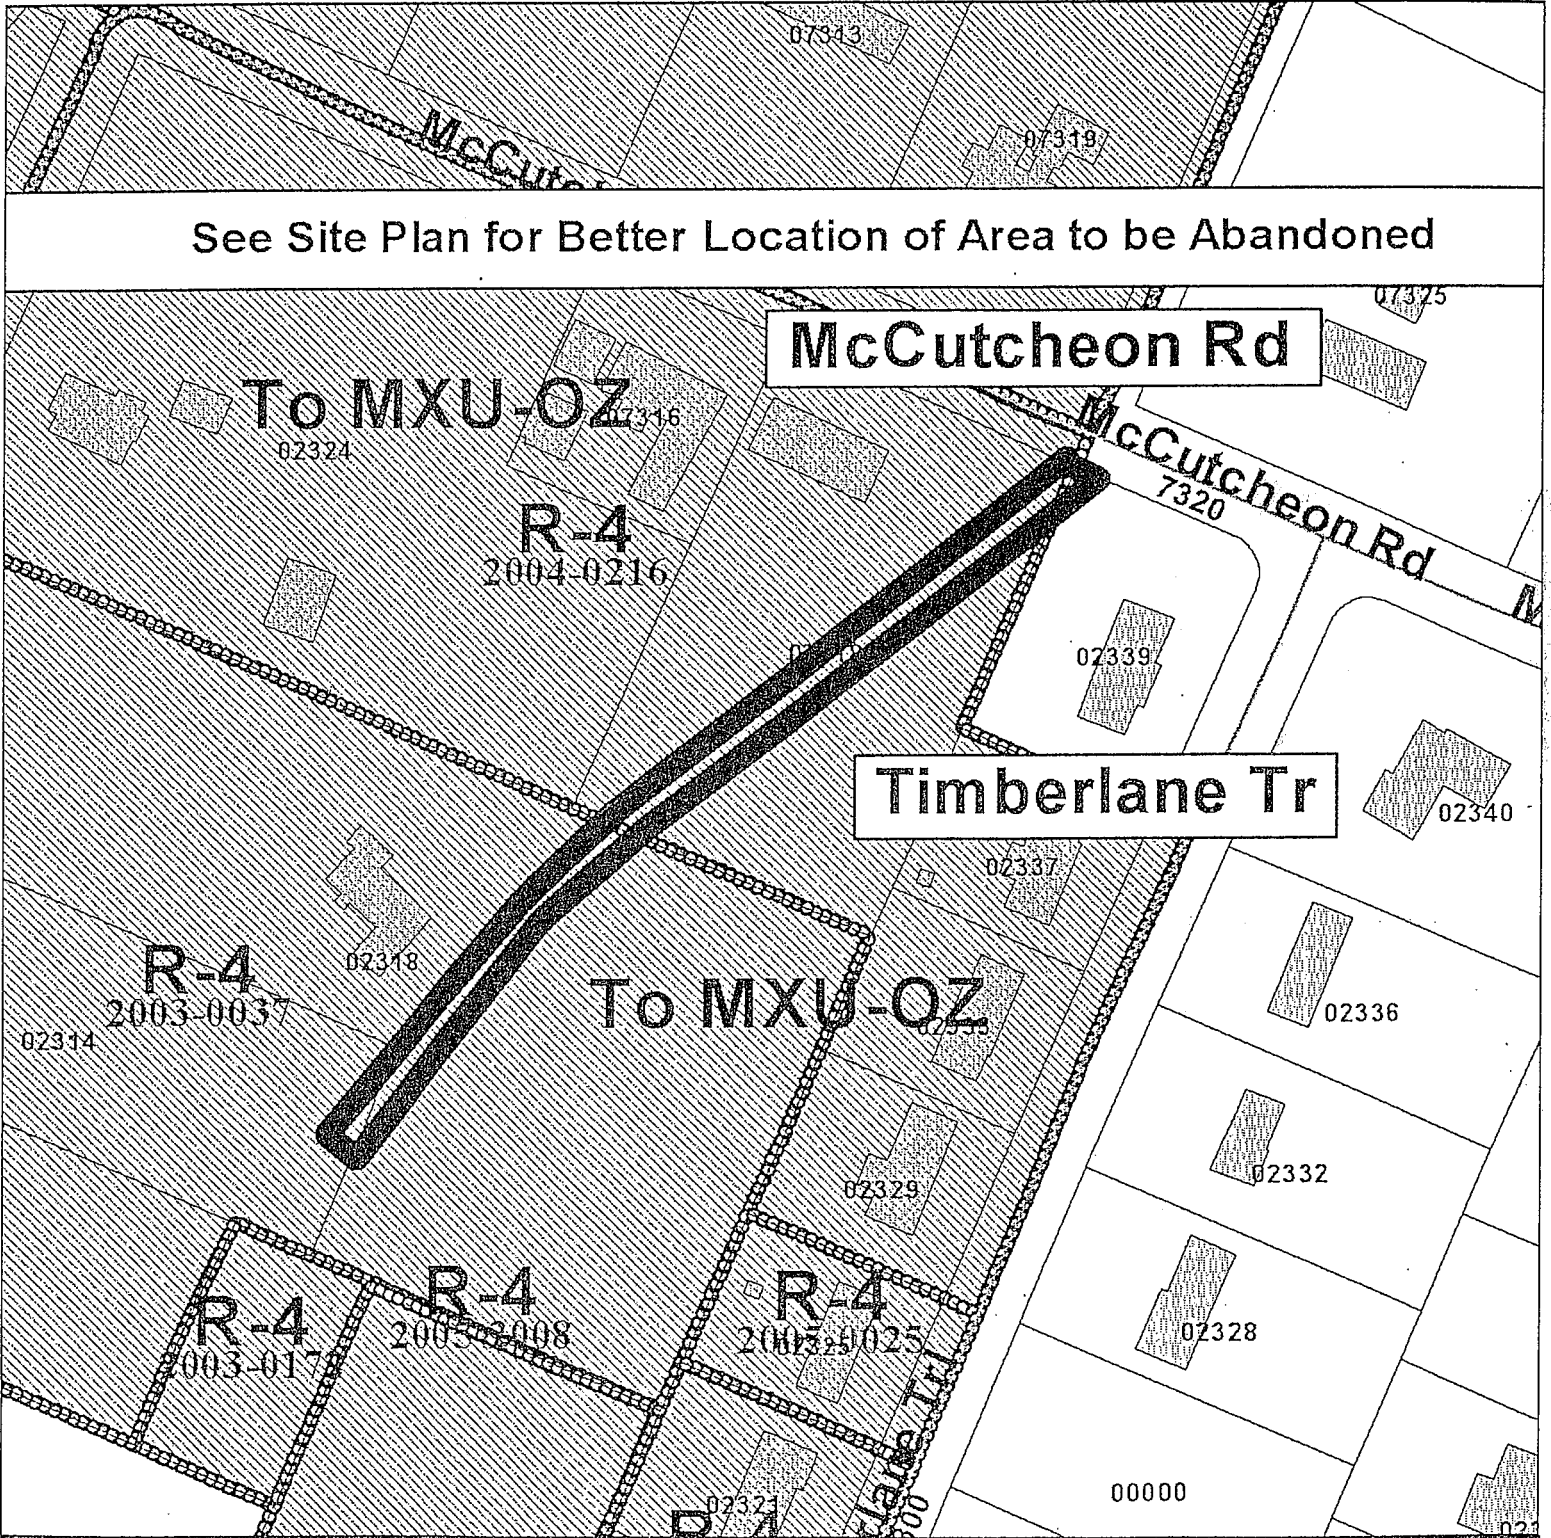

See Site Plan for Better Location of Area to be Abandoned

PLANNING COMMISSION RECOMMENDATION FOR CASE NO. MR-2006-085: Approve, subject to approval of City Engineer and all public utilities.

2006-085 Sewer line & Easement

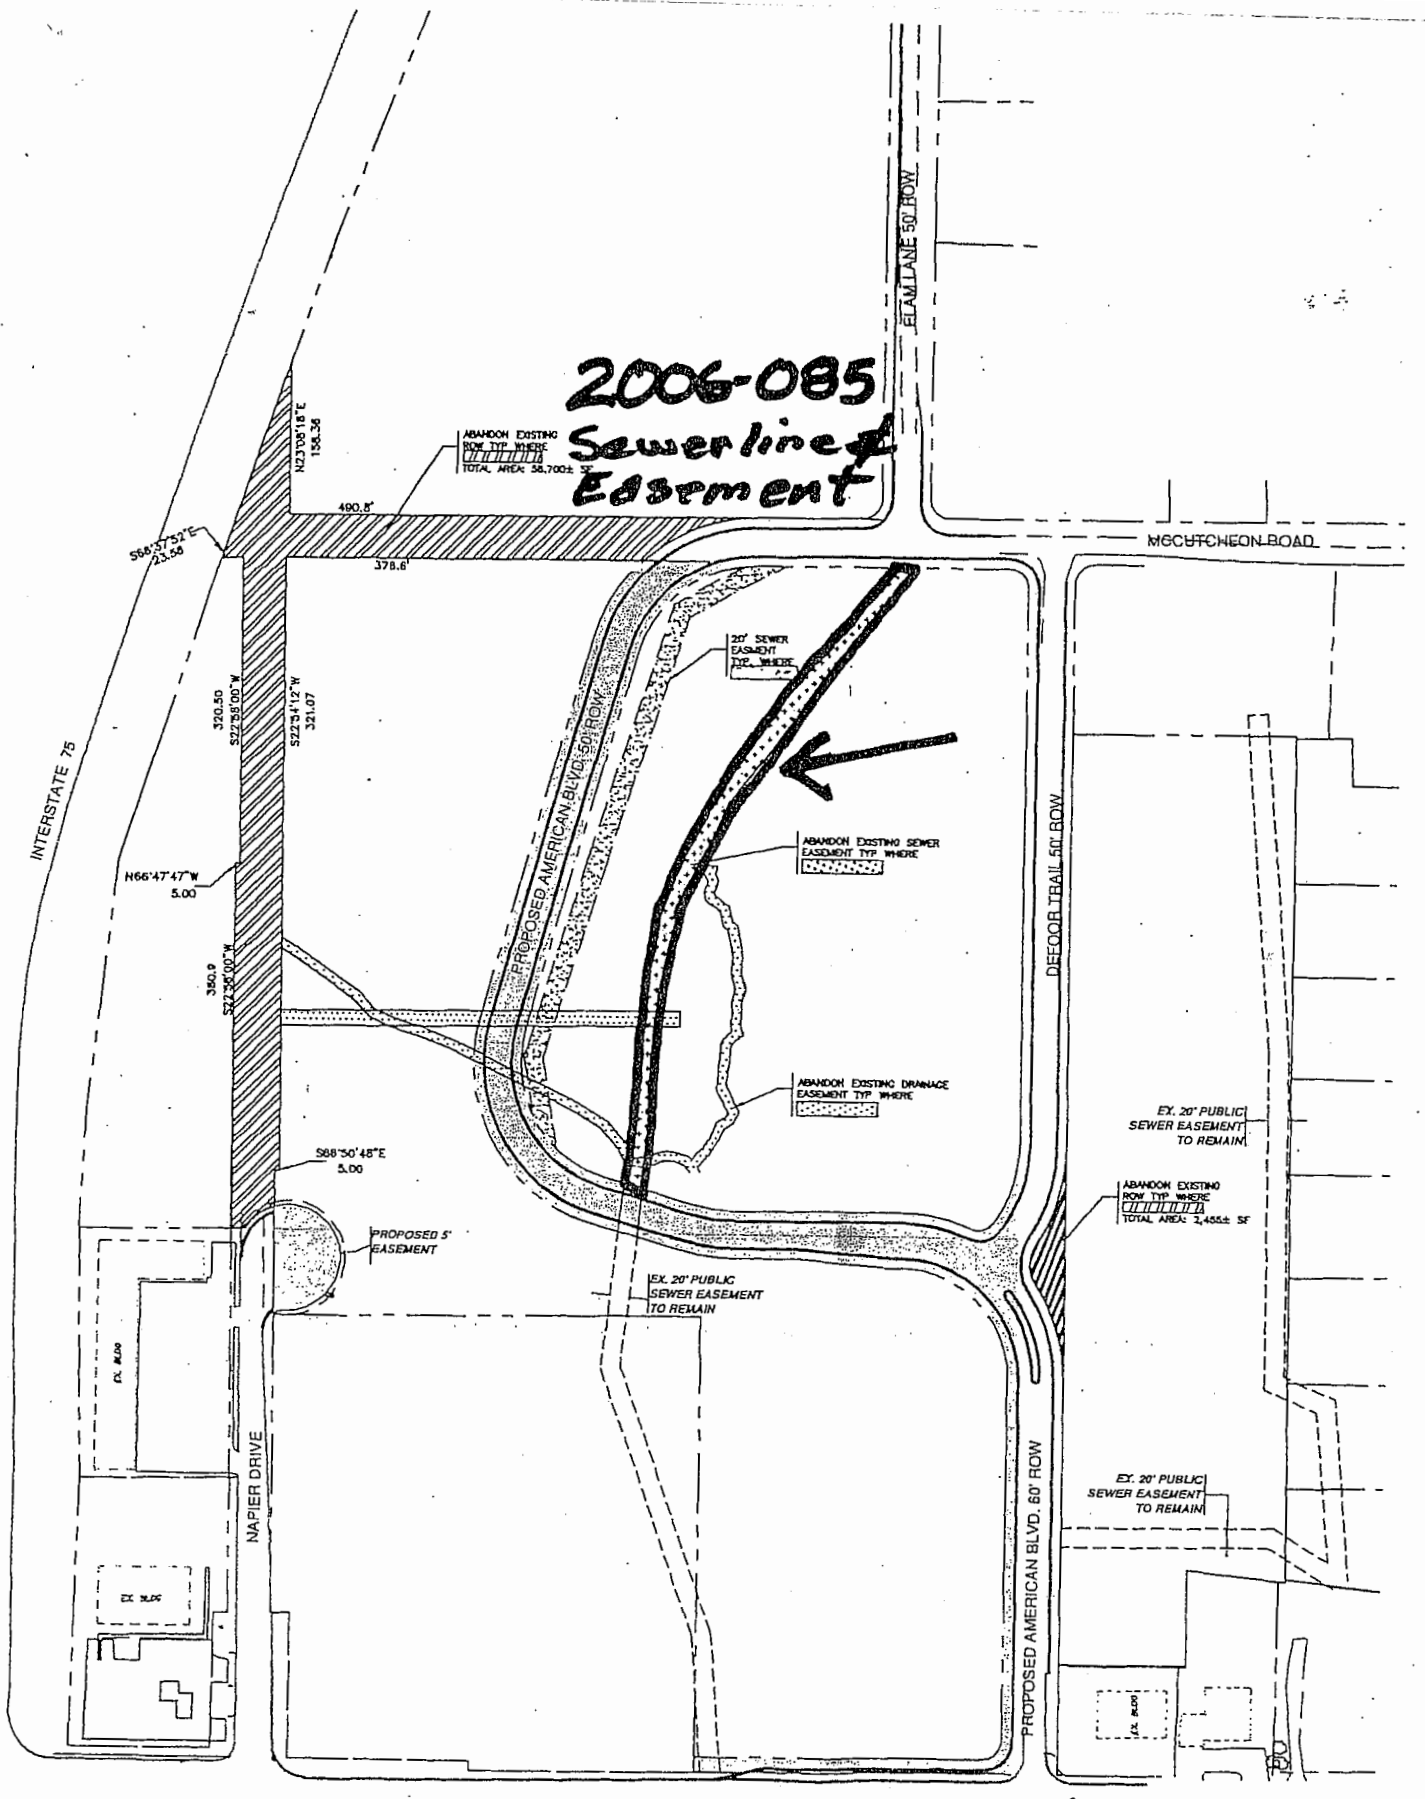

SHALLOWFORD ROAD

abandon sewer line & R-O-W

EXISTING & PROPOSED R.O.W & EASEMENT PLAN 2006-085

SCALE: 1" = 100'