

2012-007
Englewood Enterprises c/o
Kevin Condra
District No. 6

RESOLUTION NO. 26990

A RESOLUTION APPROVING A SPECIAL EXCEPTIONS PERMIT FOR AN ETHANOL TRANSFER FACILITY ON PROPERTY LOCATED AT 6162 ENTERPRISE PARK DRIVE, SUBJECT TO CERTAIN CONDITIONS.

BE IT RESOLVED BY THE CITY COUNCIL OF THE CITY OF CHATTANOOGA, TENNESSEE, That there be and is hereby granted a Special Exceptions Permit for an Ethanol Transfer Facility on property located at 6162 Enterprise Park Drive, subject to certain conditions, more particularly described in the attached maps attached hereto.

Lot 61, Bonny Oaks Industrial and Office Park, Plat Book 55, Page 151, ROHC, Deed Book 8574, Page 972, ROHC. Tax Map No. 129P-B-008.14.


BE IT FURTHER RESOLVED, That this Special Exceptions Permit shall be subject to the following conditions:

- 1) No more than two freight trucks per day except in the event of an officially declared governmental disaster;
- 2) No ethanol transfer to occur until all required safety plans have been approved by the applicable authorizing agencies;
- 3) No additional storage to be added other than shown on site plan;
- 4) Construction of sight obscuring screening; berms a minimum of 9 feet in height with evergreen landscape material at least 5' in height and spaced no farther than 15' on center, similar to the conceptual site plan so that the transfer is not visible from Enterprise Park Drive; and


- 5) A building and site plan review by the Bonny Oaks Industrial Park Development Review Committee.

ADOPTED: February 14, 2012.

/mms

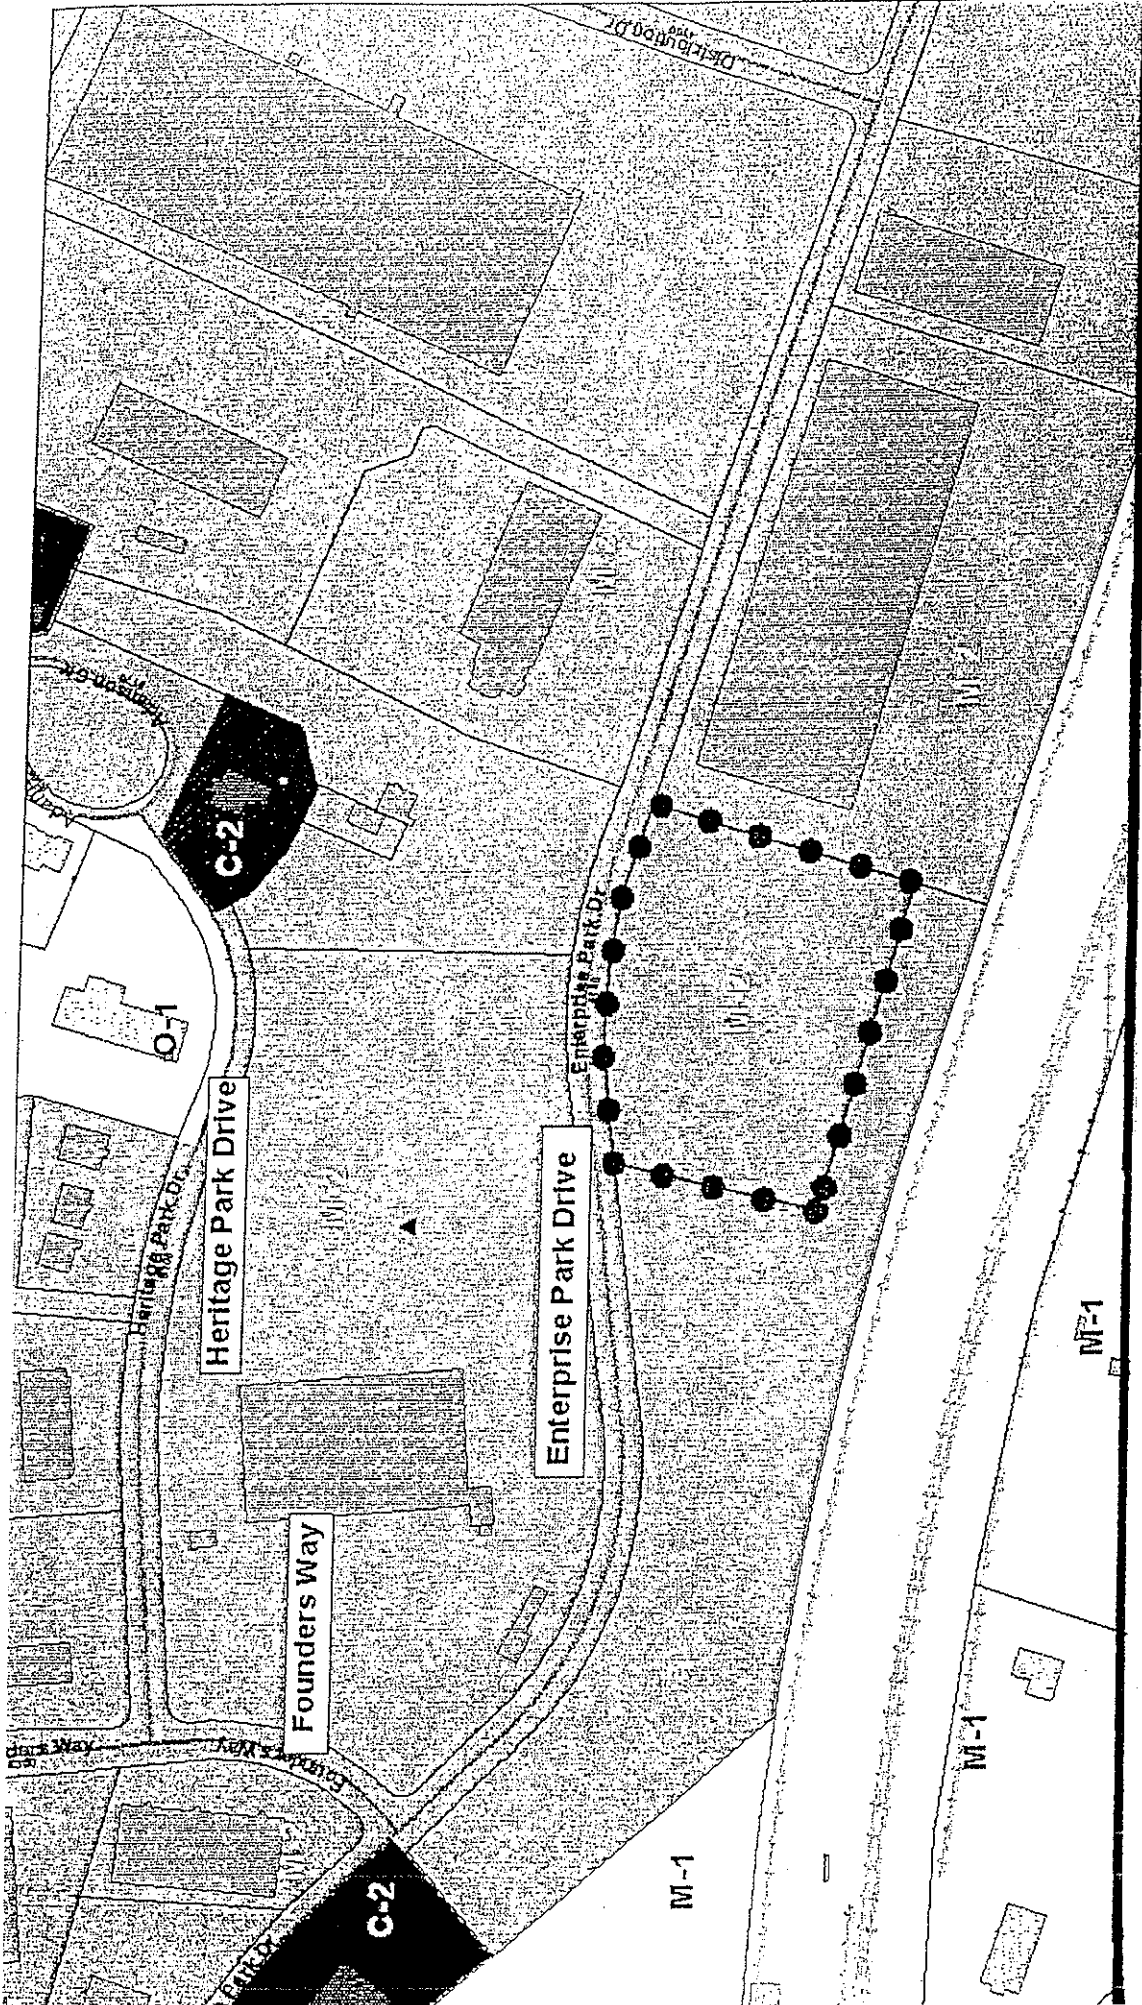

PLANNING COMMISSION RECOMMENDATION FOR CASE NO. 2012-007: Approve, subject to certain conditions as listed in the Planning Commission Resolution.

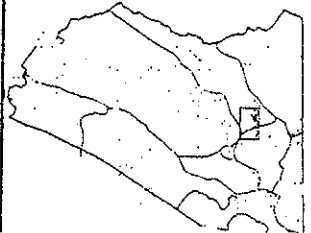

2012-0007 SP EXCEPTIONS PERMIT: ETHANOL TRANSFER FACILITY



1 in. = 300.0 feet




Chattanooga - Hamilton County Regional Planning Agency

2012-007

PLANT SPECIFICATIONS

NO.	QUANTITY	SYMBOL	COMMON NAME	SIZE	SPACING
1	1	1	ACER FRATULA	2" O.C.	SEE PLAN
2	1	2	WATERBURY SPICE OLEIFER	2" O.C.	SEE PLAN
3	1	3	CORNUS FLORIDA	2" O.C.	SEE PLAN
4	1	4	QUERCUS ALBA	2" O.C.	SEE PLAN
5	1	5	QUERCUS LAEVIS	2" O.C.	SEE PLAN
6	1	6	QUERCUS PRINCEPIUM	2" O.C.	SEE PLAN
7	1	7	QUERCUS BICOLOR	2" O.C.	SEE PLAN
8	1	8	QUERCUS LAEVIS	2" O.C.	SEE PLAN
9	1	9	QUERCUS LAEVIS	2" O.C.	SEE PLAN
10	1	10	QUERCUS LAEVIS	2" O.C.	SEE PLAN
11	1	11	QUERCUS LAEVIS	2" O.C.	SEE PLAN
12	1	12	QUERCUS LAEVIS	2" O.C.	SEE PLAN
13	1	13	QUERCUS LAEVIS	2" O.C.	SEE PLAN
14	1	14	QUERCUS LAEVIS	2" O.C.	SEE PLAN
15	1	15	QUERCUS LAEVIS	2" O.C.	SEE PLAN
16	1	16	QUERCUS LAEVIS	2" O.C.	SEE PLAN
17	1	17	QUERCUS LAEVIS	2" O.C.	SEE PLAN
18	1	18	QUERCUS LAEVIS	2" O.C.	SEE PLAN
19	1	19	QUERCUS LAEVIS	2" O.C.	SEE PLAN
20	1	20	QUERCUS LAEVIS	2" O.C.	SEE PLAN
21	1	21	QUERCUS LAEVIS	2" O.C.	SEE PLAN
22	1	22	QUERCUS LAEVIS	2" O.C.	SEE PLAN
23	1	23	QUERCUS LAEVIS	2" O.C.	SEE PLAN
24	1	24	QUERCUS LAEVIS	2" O.C.	SEE PLAN
25	1	25	QUERCUS LAEVIS	2" O.C.	SEE PLAN
26	1	26	QUERCUS LAEVIS	2" O.C.	SEE PLAN
27	1	27	QUERCUS LAEVIS	2" O.C.	SEE PLAN

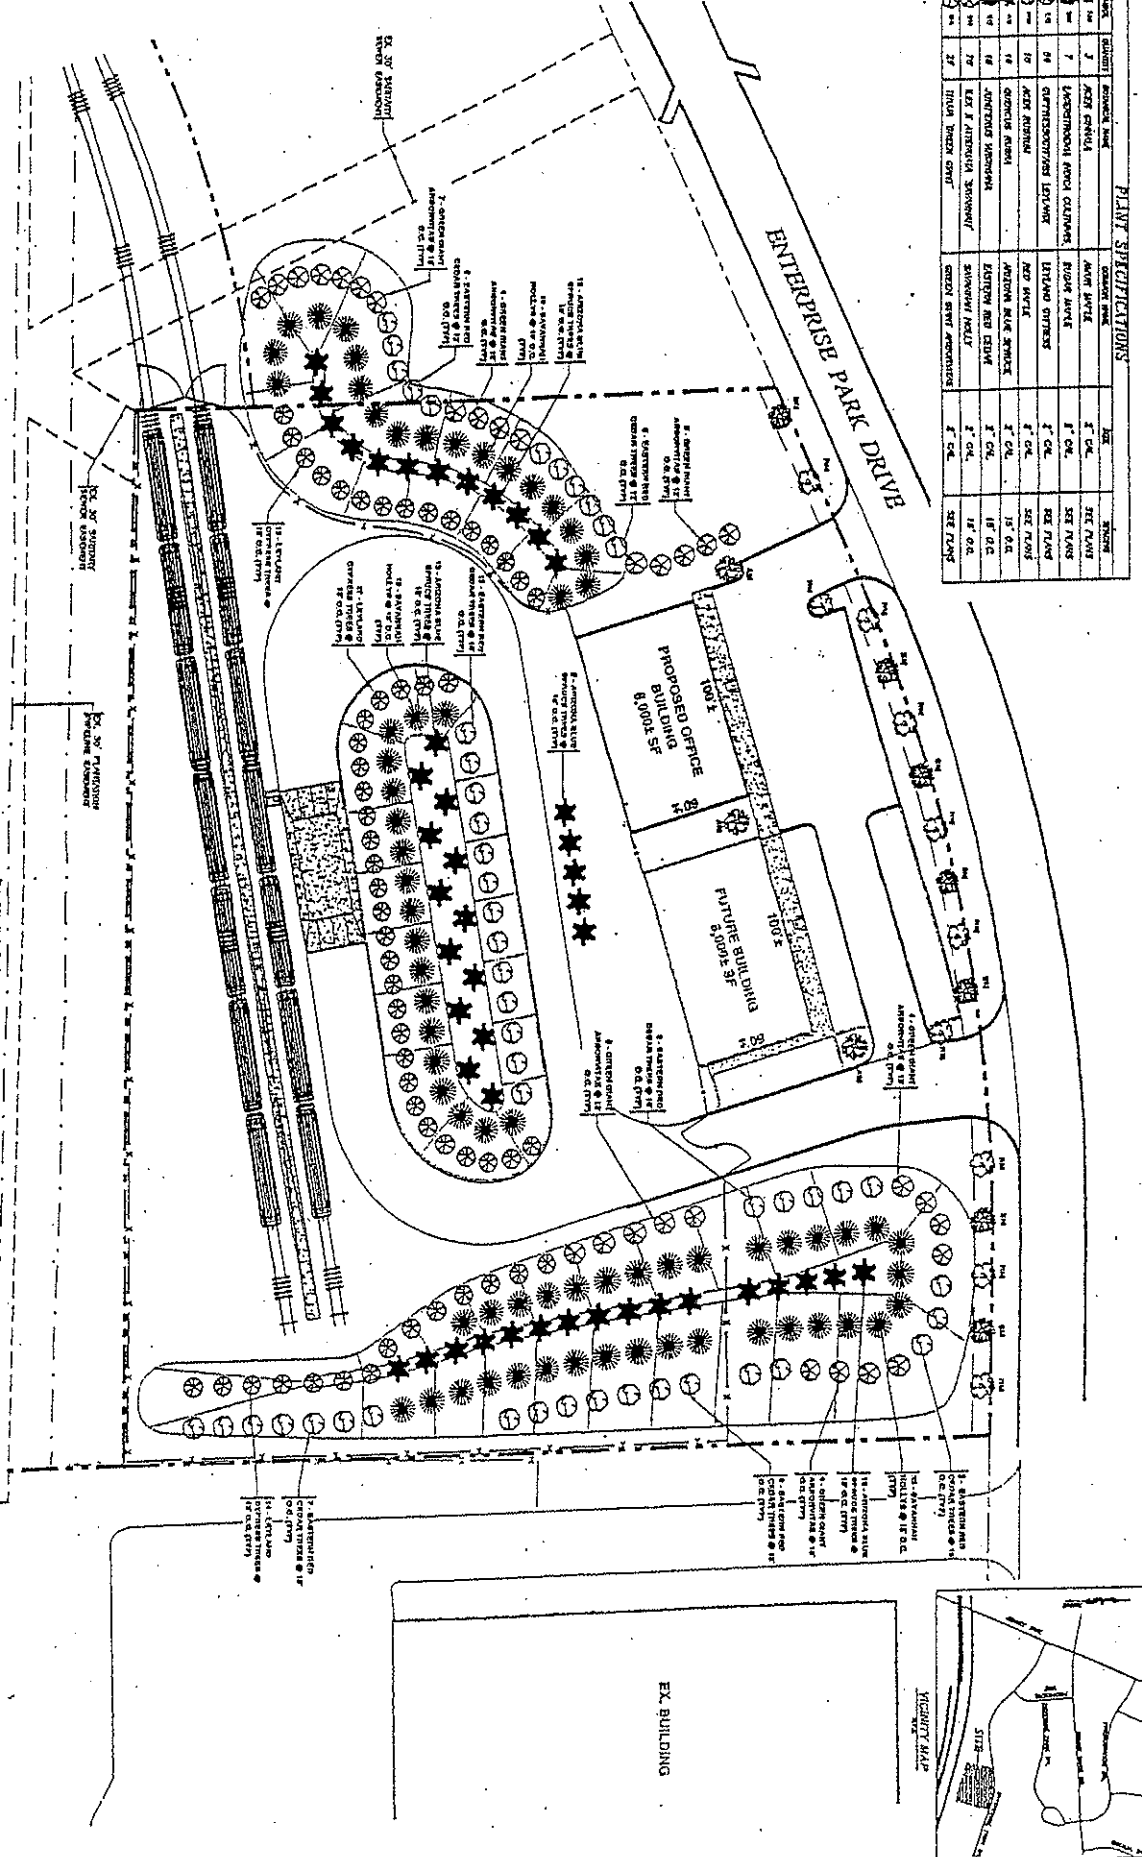

Conceptual Landscape Plan
SCALE: 1" = 20'

CHATTANOOGA ETHANOL TRANSLOADING FACILITY

CHATTANOOGA ETHANOL
TRANSLOADING FACILITY
FOR:
ENGLEWOOD ENTERPRISES
P.O. BOX 4429
CHATTANOOGA, TN 37405


MAP ENGINEERS L.L.C.



REVISIONS

NO.	DATE	DESCRIPTION
1	12/06/11	ISSUED FOR PERMIT
2	12/06/11	ISSUED FOR PERMIT
DATE: 12/06/11
DRAWN BY: [Name]
CHECKED BY: [Name]
PROJECT NUMBER: 11-111
SHEET NUMBER: 1-1

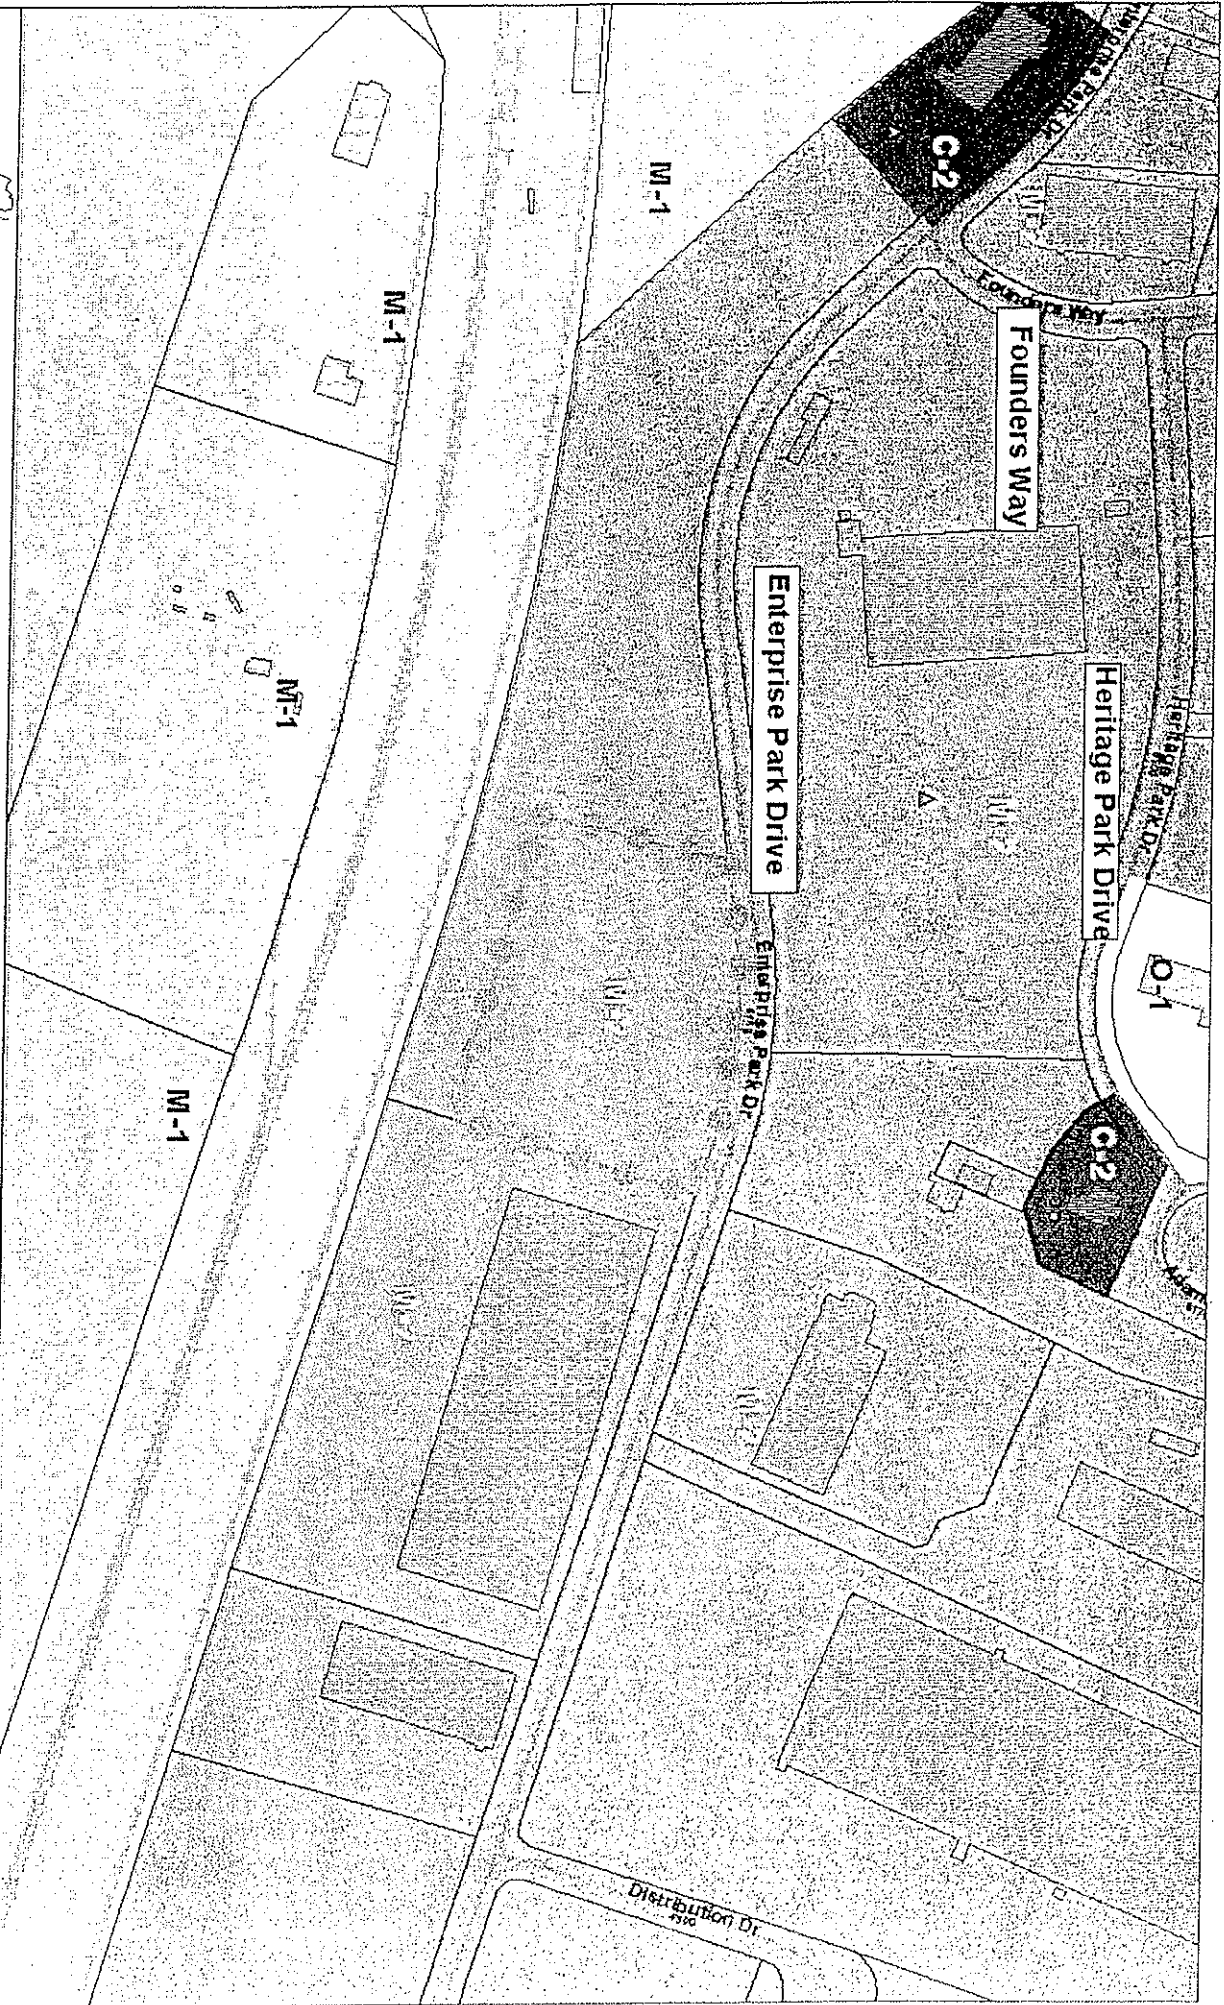


2012-0007 SP EXCEPTIONS PERMIT ETHANOL FACILITY

Chattanooga - Hamilton County Regional
Planning Agency

1 in. = 300.0 feet





NO.	GROUP	PLANT SPECIFICATIONS	QTY	SIZE
1	2"	2" x 2" x 2"	27,500	22' DIA
2	3"	3" x 3" x 3"	27,500	22' DIA
3	4"	4" x 4" x 4"	27,500	22' DIA
99	100"	100" x 100" x 100"	27,500	22' DIA

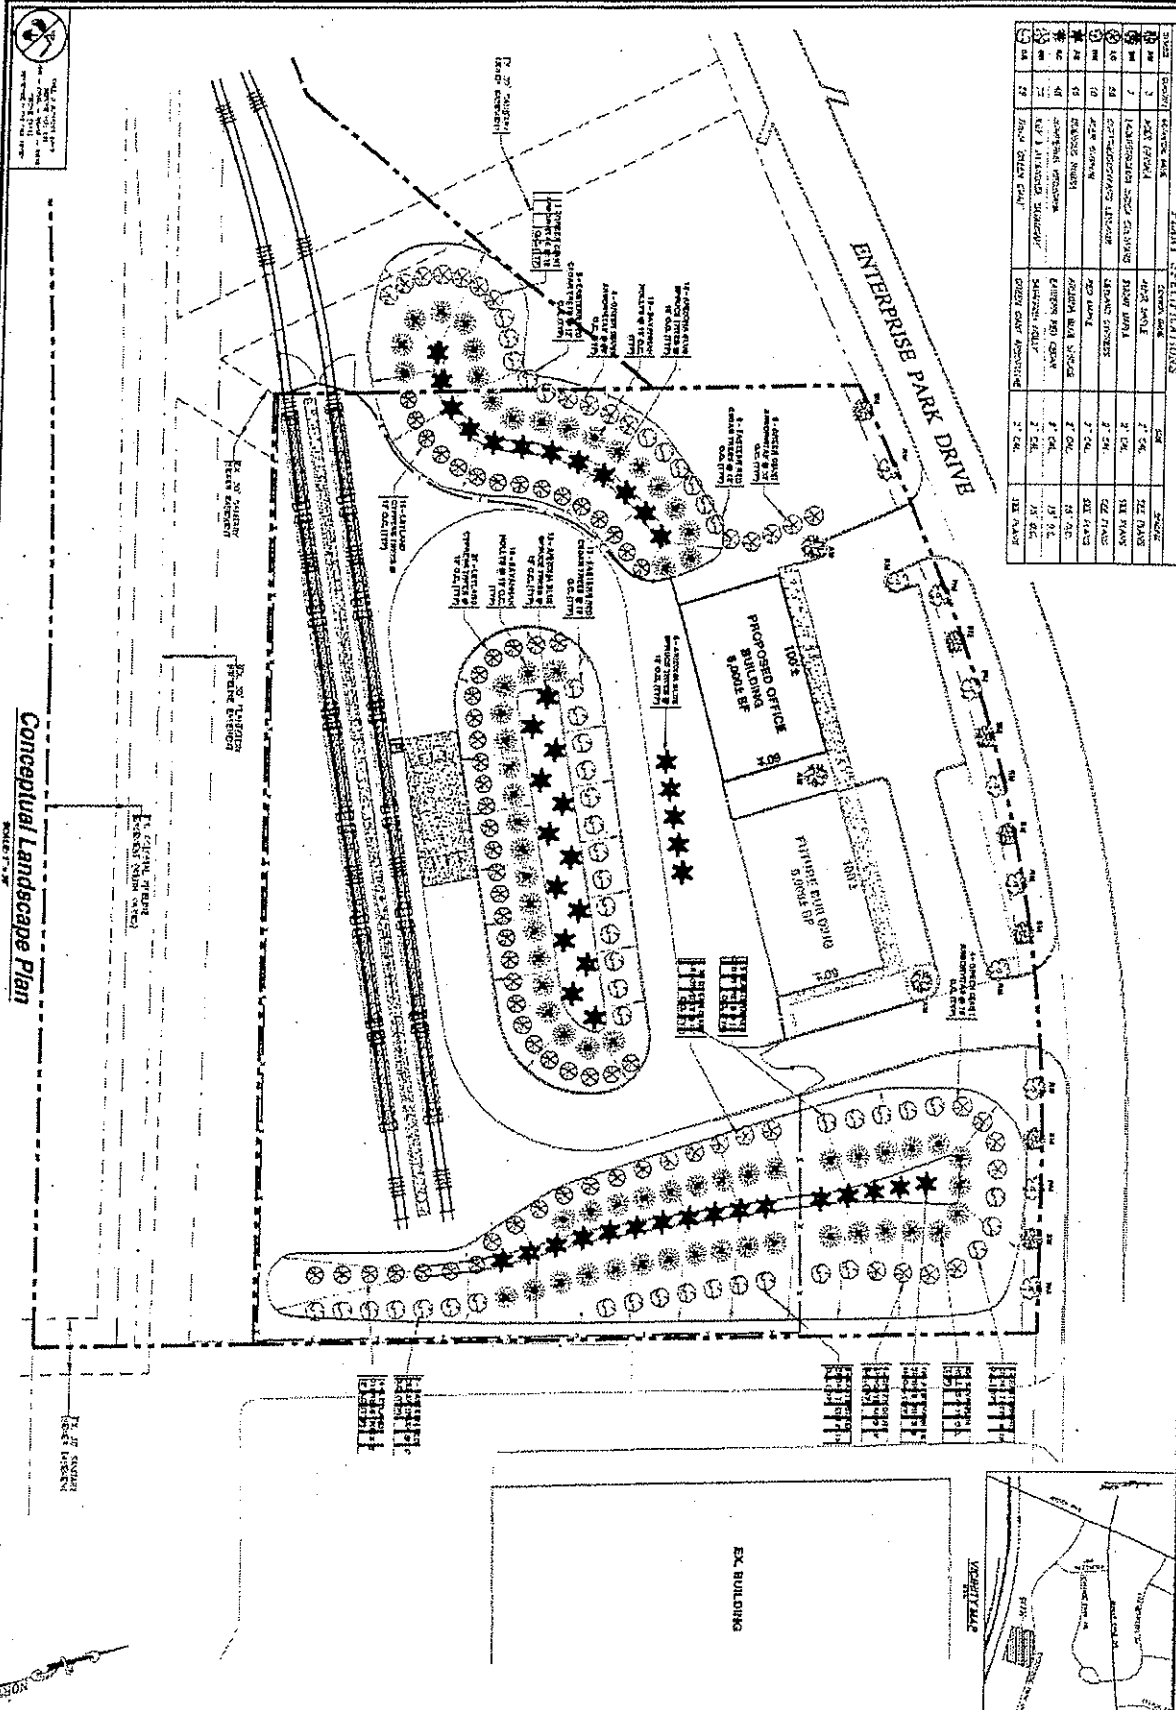

Conceptual Landscape Plan
SCALE: 1" = 20'

NO.	REVISIONS	DATE	BY	CHKD.
1	ISSUED FOR PERMIT	11/20/11	JM	ML
2	REVISED FOR SITE	01/04/12	JM	ML
3	REVISED FOR PERMIT	01/04/12	JM	ML
4	REVISED FOR PERMIT	01/04/12	JM	ML
CHATTANOOGA ETHANOL
TRANSLOADING FACILITY
FOR
ENGLEWOOD ENTERPRISES
P.O. BOX 4429
CHATTANOOGA, TN 37405

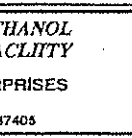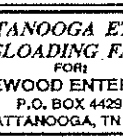

CONTINUED ON THE NEXT DRAWING



Scale: 1" = 100'

Grading Plan

Scale: 1" = 100'

CONCEPTUAL CONTAINMENT AREA PLAN

Scale: 1" = 100'

CONCEPTUAL CONTAINMENT AREA PLAN

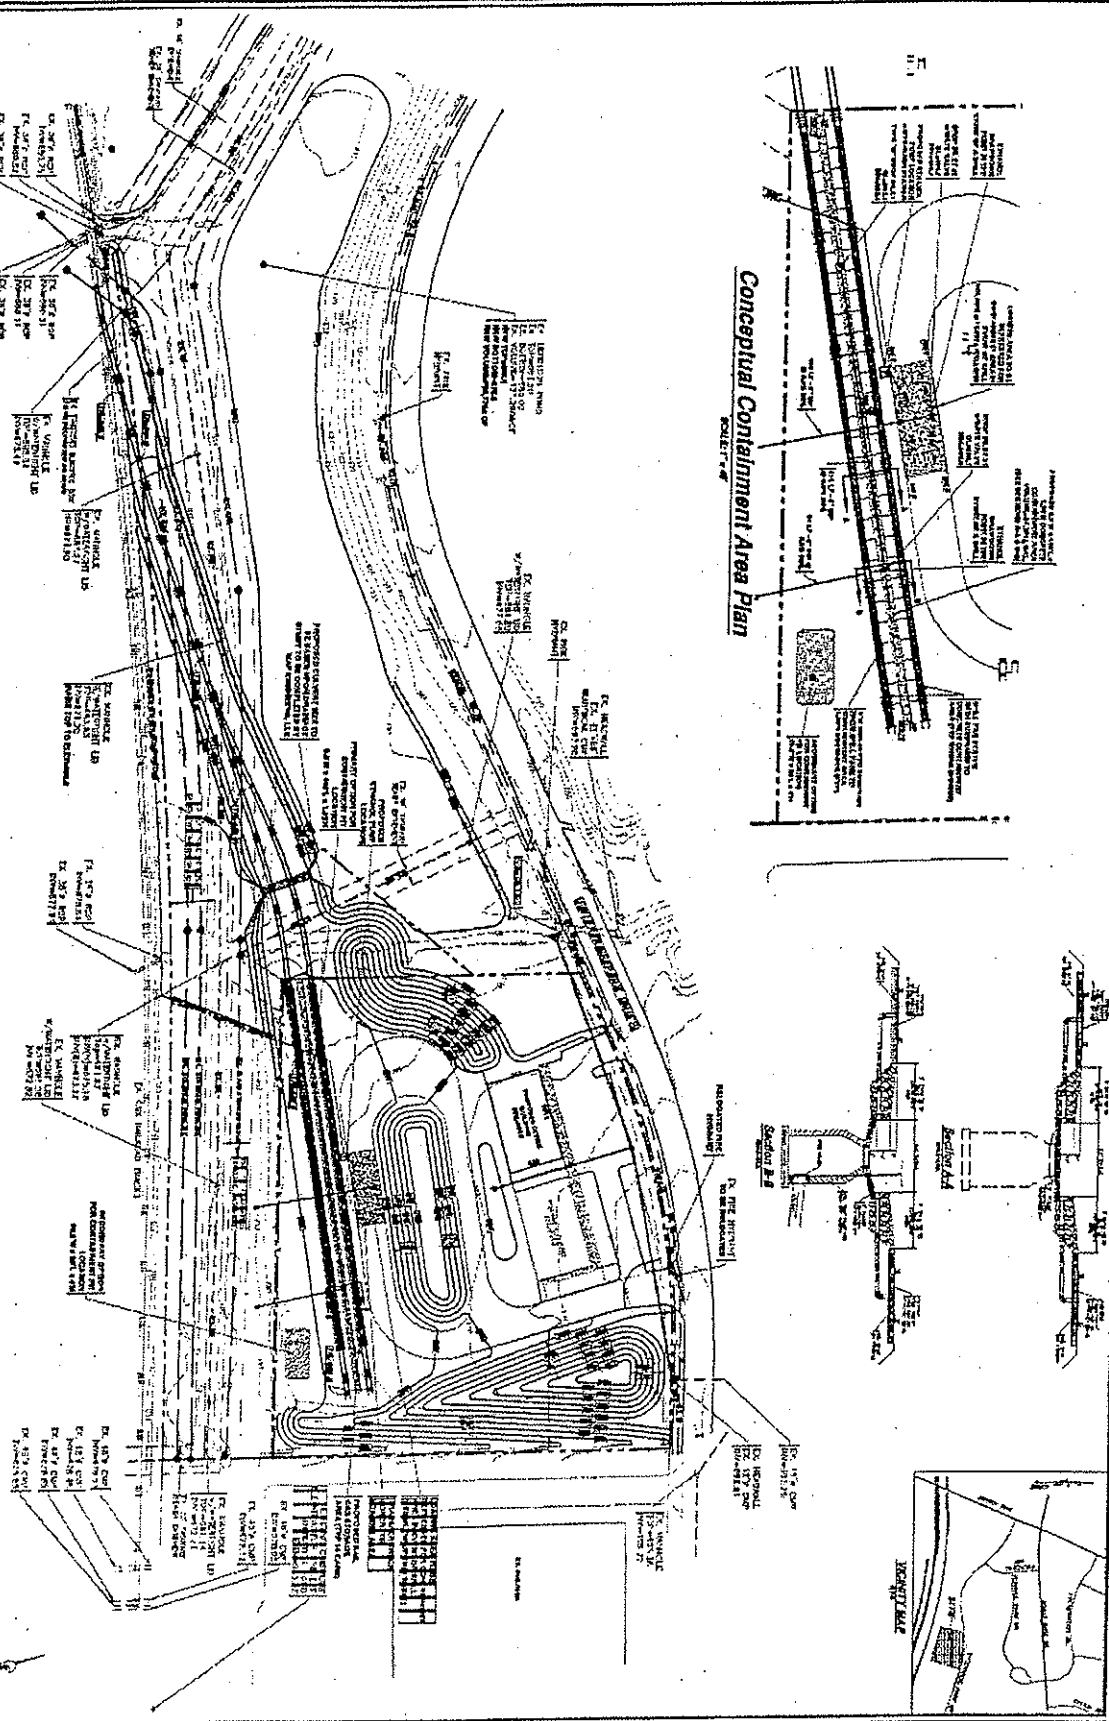

NO.	REVISIONS
1	ISSUED FOR PERMIT
2	REVISED PER COMMENTS
3	REVISED PER COMMENTS
4	REVISED PER COMMENTS
5	REVISED PER COMMENTS
6	REVISED PER COMMENTS
7	REVISED PER COMMENTS
8	REVISED PER COMMENTS
9	REVISED PER COMMENTS
10	REVISED PER COMMENTS

CHATTANOOGA ETHANOL
TRANSLOADING FACILITY
FOR
ENGLEWOOD ENTERPRISES
P.O. BOX 4429
CHATTANOOGA, TN 37405

MAP ENGINEERS L.L.C.

1000 W. MARKET STREET
CHATTANOOGA, TN 37405
TEL: 423.249.1111
WWW.MAPENGINEERS.COM

MAP ENGINEERS L.L.C.

1000 W. MARKET STREET
CHATTANOOGA, TN 37405
TEL: 423.249.1111
WWW.MAPENGINEERS.COM

PROFESSIONAL ENGINEER

STATE OF TENNESSEE

NO. 12345

DATE: 12/31/2023

