

1ST READING
2ND READING
INDEX NO.

9-30-08
10-7-08

MR-2008-099
Ken McCoy/Silverdale Baptist

ORDINANCE NO. 12169

AN ORDINANCE CLOSING AND ABANDONING A PORTION OF SEWER LINE AND EASEMENT #51999 LOCATED AT 7236 BONNY OAKS DRIVE, MORE PARTICULARLY DESCRIBED HEREIN AND AS SHOWN ON THE MAP AND DRAWINGS ATTACHED HERETO AND MADE A PART HEREOF BY REFERENCE, SUBJECT TO CERTAIN CONDITIONS.

SECTION 1. BE IT ORDAINED BY THE CITY COUNCIL OF THE CITY OF CHATTANOOGA, TENNESSEE, That there be and is hereby closed and abandoned a portion of sewer line and easement #51999 located at 7236 Bonny Oaks Drive, more particularly described below and as shown on the map and drawings attached hereto and made a part hereof by reference:

Abandonment of a portion of sewer line and easement #51999 located within Tax Map 139G-C-018 as shown in the Sewer Abandonment Plan of the Silverdale Baptist Expansion Phase 1, Sheet PS-2 drawn by MAP Engineering 04/09/08. Tax Map 139G-C-018.

SECTION 2. BE IT FURTHER ORDAINED, That this closure and abandonment shall be subject to suitable replacement sewer line and easement that meets City Standards and Code.

SECTION 3. BE IT FURTHER ORDAINED, That this Ordinance shall take effect two (2) weeks from and after its passage.


PASSED on Second and Final Reading

October 7, 2008.


CHAIRPERSON


APPROVED: DISAPPROVED:

DATE: 10/13, 2008

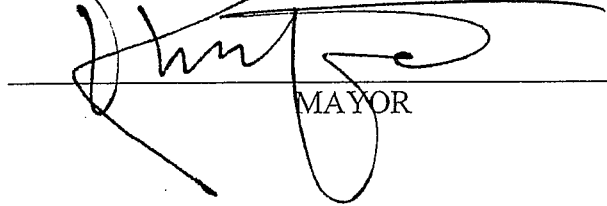
MAYOR

/add

PLANNING AGENCY

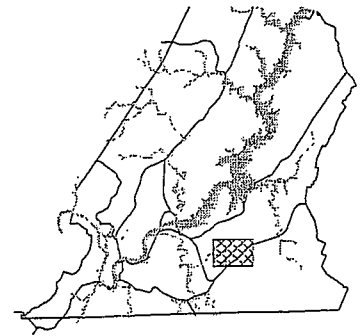


CHATTANOOGA


CASE NO: 2008-0099

PC MEETING DATE: 5/12/2008

MR: ABANDON SEWER EASEMENT

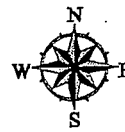

1 in. = 160.0 feet

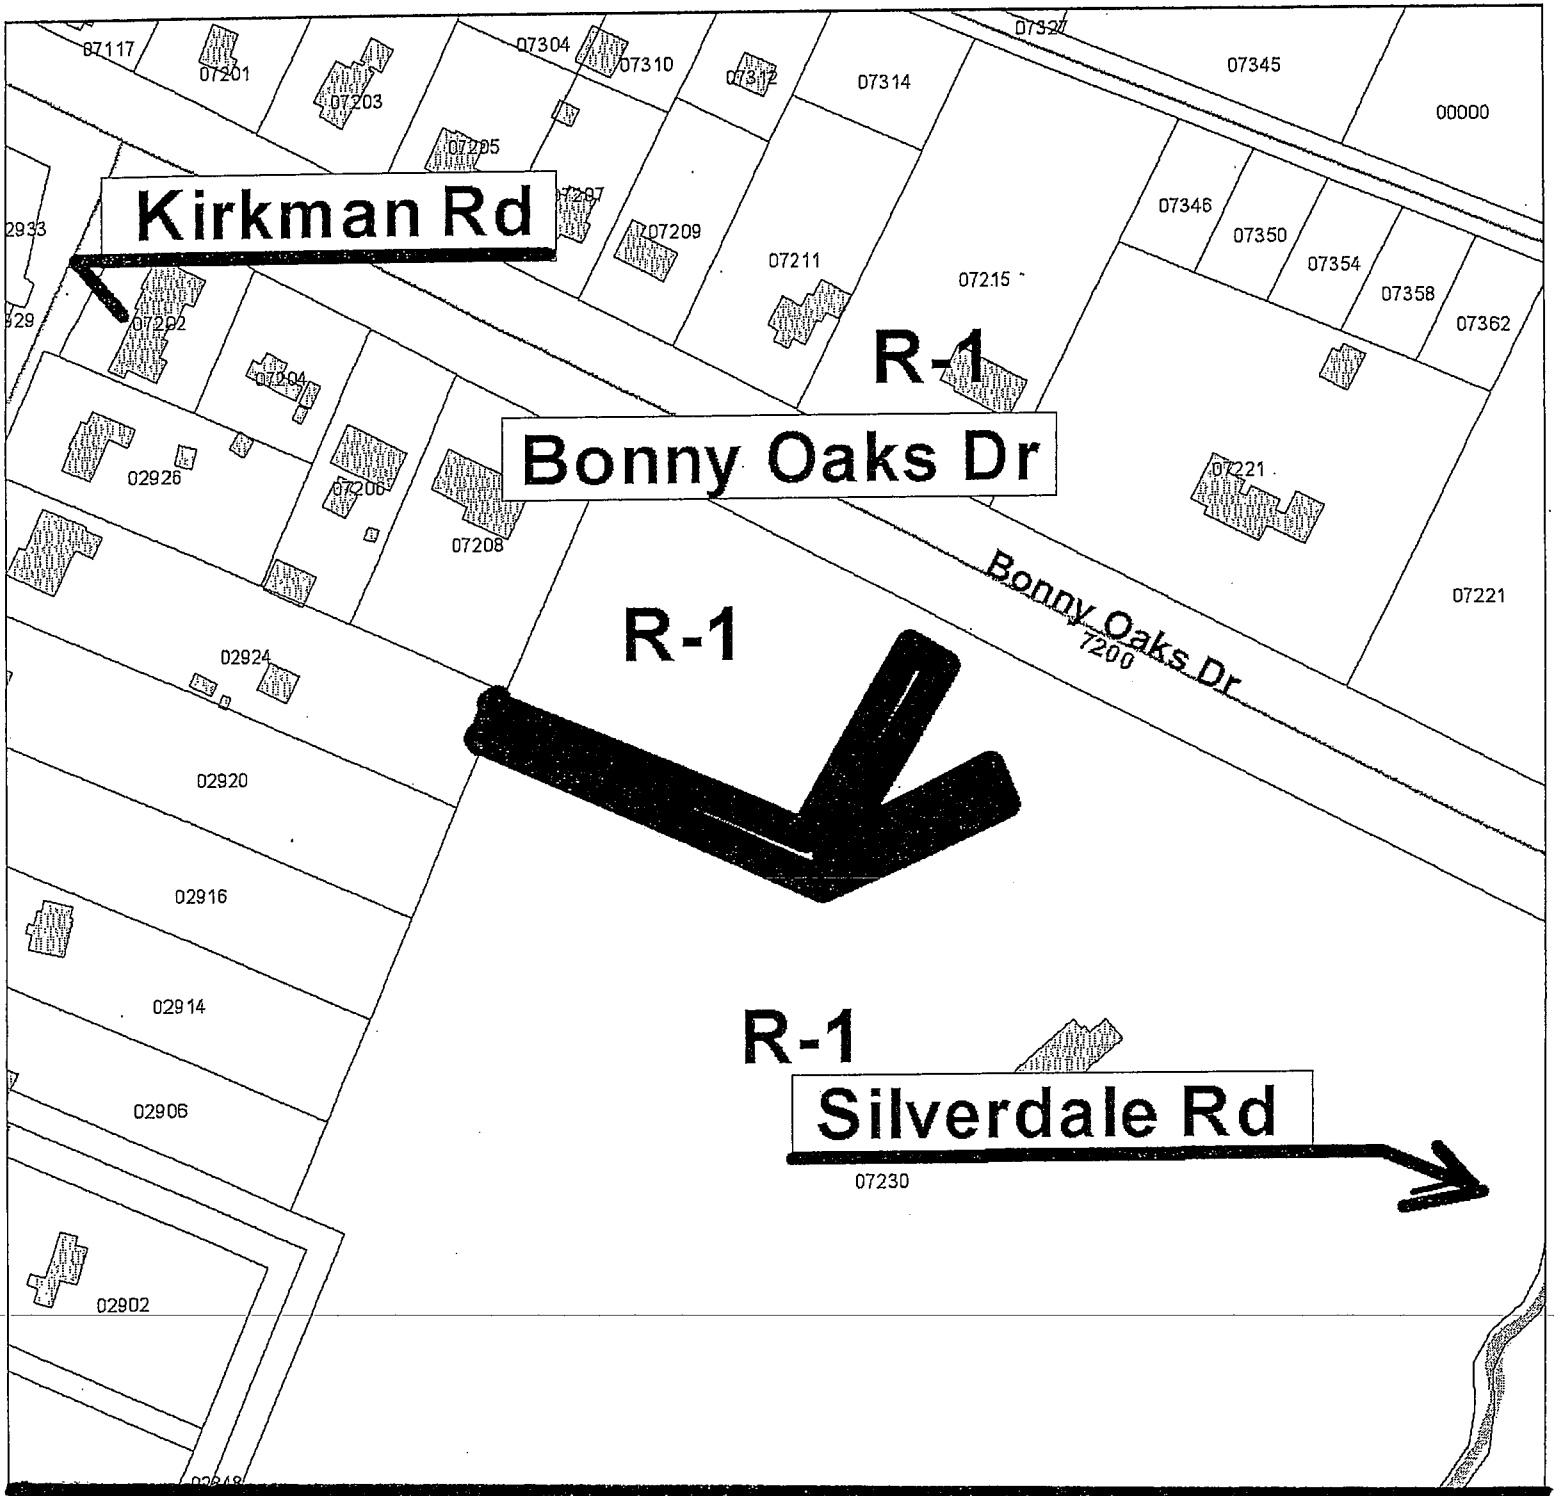

PLANNING COMMISSION RECOMMENDATION FOR CASE NO. 2008-099: Approve, subject to approval of City Engineer and all public utilities.

BONNY OAKS DRIVE (100' ROW)

2008-099 [2 of 2]



EXISTING SEWER EASEMENT
TO BE ABANDONED
(TYP. WHERE [stippled])

EX. SEWER MANHOLE
TOP=742.99'
INV.=734.9'

EXISTING SEWER LINE
TO BE ABANDONED
(TYP. WHERE [stippled])

MNH # 51999

EX. SEWER MANHOLE
TOP=764.47'
INV.=760.1'

EXISTING SEWER LINE
TO BE ABANDONED
(TYP. WHERE [stippled])

EX. SEWER MANHOLE
TOP=755.35'
INV.=748.8'

