

First Reading: June 9, 2015
Second Reading: June 16, 2015

MR-2015-045
Passpointe Engineering
c/o Jan Pass
District 5

ORDINANCE NO. 12961

AN ORDINANCE CLOSING AND ABANDONING A
SANITARY SEWER EASEMENT LOCATED AT 6188
ADAMSON CIRCLE, SUBJECT TO CERTAIN CONDITIONS.

SECTION 1. BE IT ORDAINED BY THE CITY COUNCIL OF THE CITY OF
CHATTANOOGA, TENNESSEE, That a sanitary sewer easement located at 6188 Adamson
Circle, more particularly described herein, and as shown on the maps attached hereto and made a
part hereof by reference, be and is hereby closed and abandoned:

Abandonment of a sanitary sewer easement on property at 6188
Adamson Circle and beginning 15 feet downstream of Manhole
#217 (S1290049), going 278 feet in length and ending at Manhole
#218 (S1290048). Tax Map No. 129P-B-008.05.

SECTION 2. BE IT FURTHER ORDAINED, That this abandonment shall be subject to
the installation of a manhole at the end of the line.

SECTION 3. BE IT FURTHER ORDAINED, That this Ordinance shall take effect two

(2) weeks from and after its passage.

Passed on second and final reading: June 16, 2015




CHAIRPERSON

APPROVED: DISAPPROVED:



MAYOR

/mem

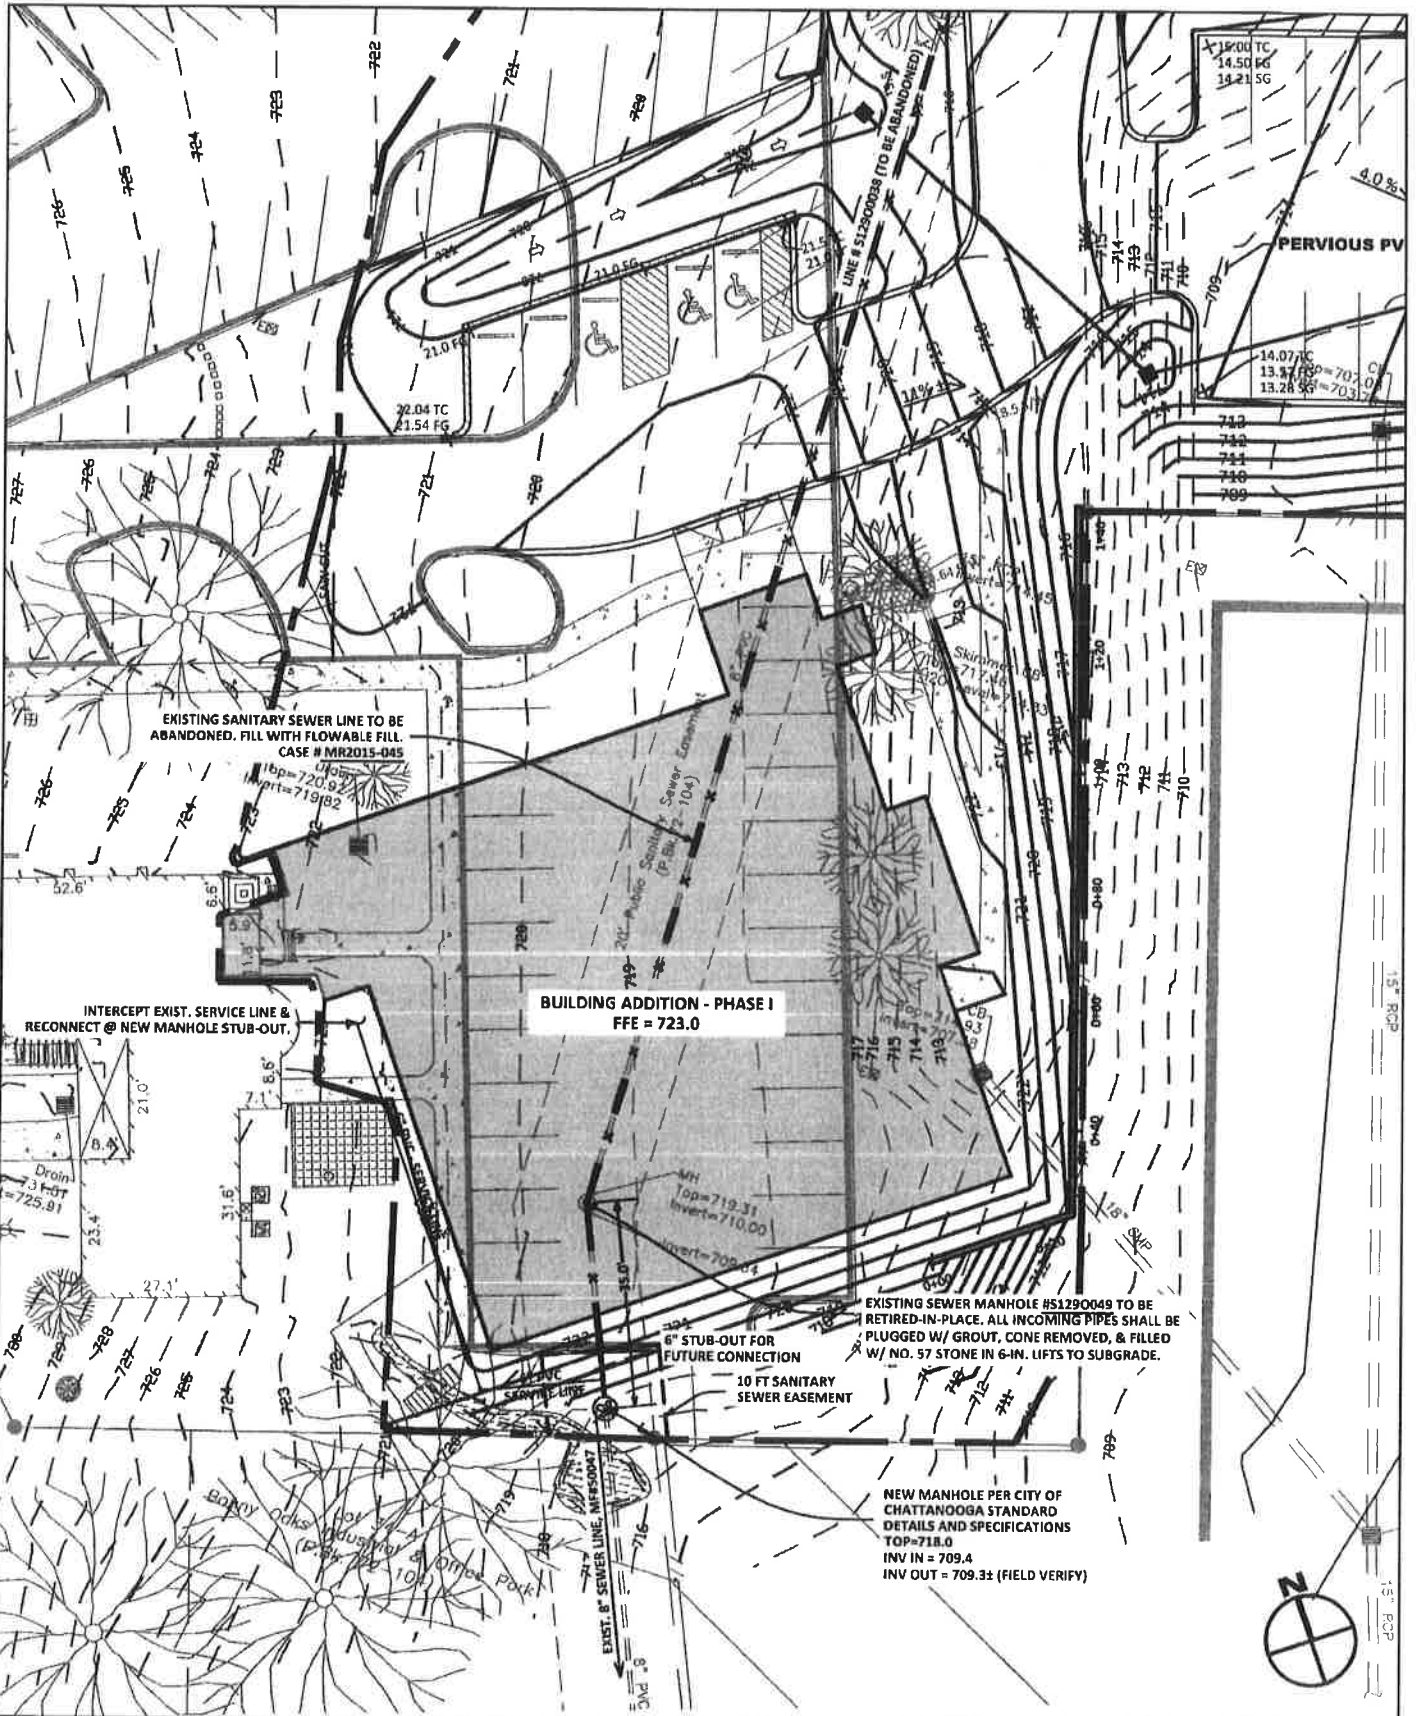


Passpointe Engineering, PLLC
2719 Hickory Valley Rd, Suite B
Chattanooga, Tennessee 37421

Chattanooga Church - Sewer Abandonment & Esmt

DATE: 05-20-15
SCALE: 1" = 30'

PRJ. NO. 14-046

CU-0.01

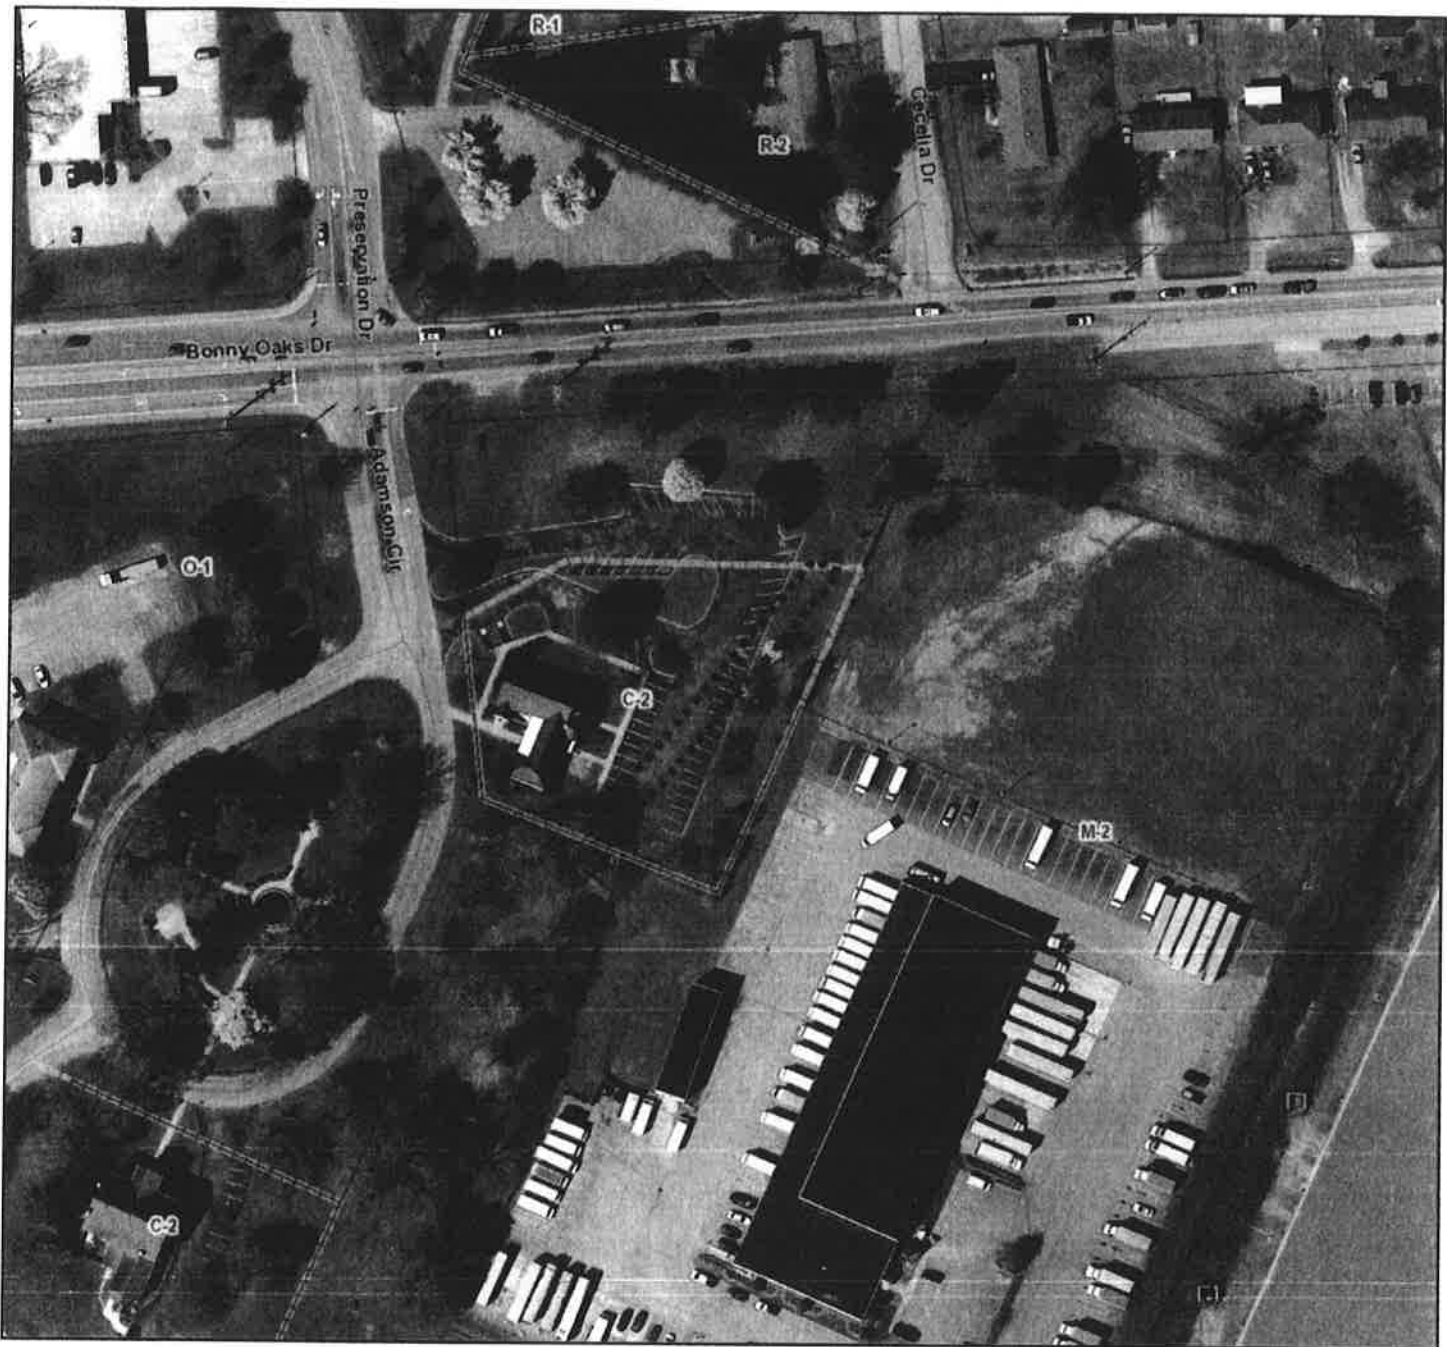


MR 2015-045 Abandonment of an Existing Sewer Line and Easement



125 ft

Chattanooga Hamilton County Regional Planning Agency



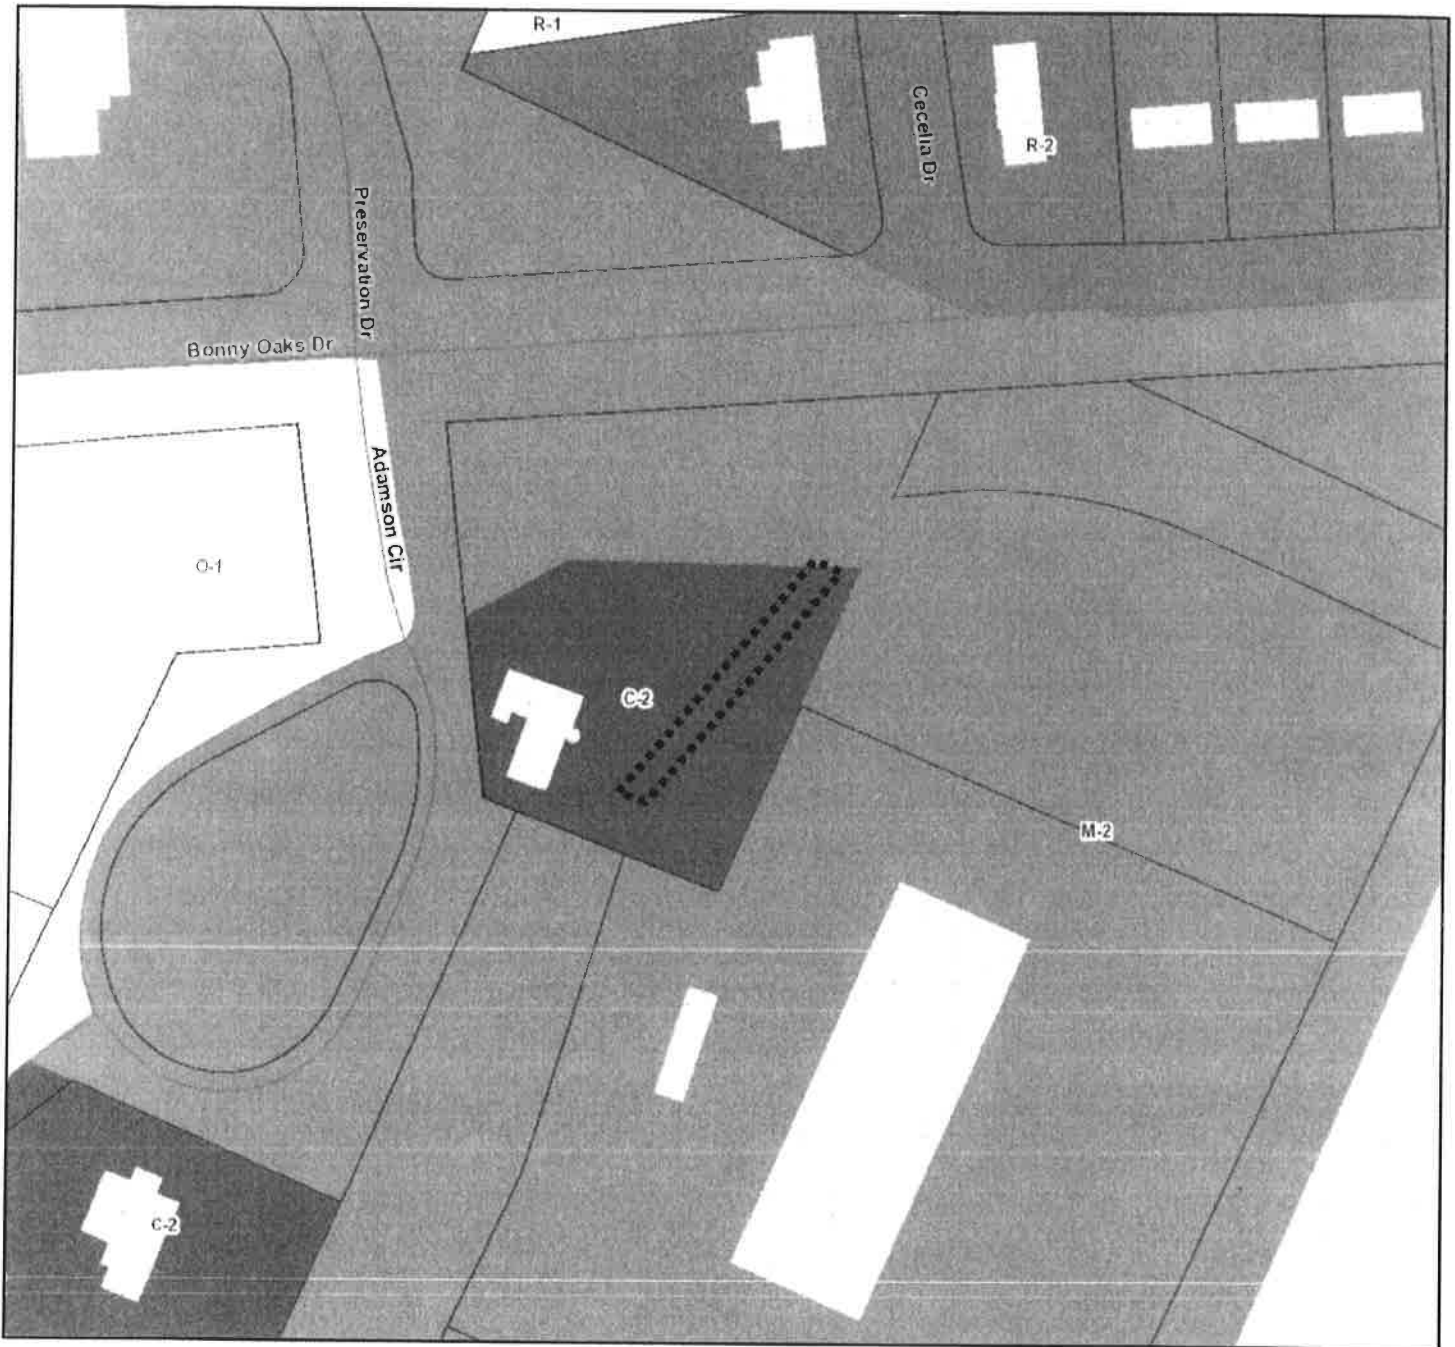

MR 2015-045 Abandonment of an Existing Sewer Line and Easement

PLANNING COMMISSION RECOMMENDATION FOR CASE NO. MR-2015-045:

Approve.



125 ft

Chattanooga Hamilton County Regional Planning Agency

