

RESOLUTION NO. 29535

A RESOLUTION AUTHORIZING JESSE WATLINGTON, ON BEHALF OF PROPERTY OWNER, TRIPP GOODMAN, TO USE TEMPORARILY THE NORTHERN FACE OF 330 EAST MAIN STREET FOR THE PURPOSE OF INSTALLING A PROJECTING SIGN, AS SHOWN ON THE MAPS ATTACHED HERETO AND MADE A PART HEREOF BY REFERENCE, SUBJECT TO CERTAIN CONDITIONS.

BE IT RESOLVED BY THE CITY COUNCIL OF THE CITY OF CHATTANOOGA, TENNESSEE, That JESSE WATLINGTON, ON BEHALF OF PROPERTY OWNER, TRIPP GOODMAN, (hereinafter referred to as “Temporary User”) be and is hereby permitted to use temporarily the northern face of 330 East Main Street for the purpose of installing a projecting sign, as shown on the maps attached hereto and made a part hereof by reference.

BE IT FURTHER RESOLVED, That said temporary usage shall be subject to the following conditions:

1. Temporary User may execute the Indemnification Agreement prior to the granting of a temporary use by the City Council provided that any obligation to Indemnify and hold the City of Chattanooga, its officers, agents and employees harmless for any claims for damages for injuries to persons or property shall be void if the Temporary Use is not granted to applicant by the Chattanooga City Council. Temporary User agrees to comply with all terms and conditions of the Indemnification Agreement in the event a temporary use is granted by the City Council.

2. Temporary User agrees to vacate the property and temporary use upon reasonable notice from the City to do so.

3. Temporary User shall provide adequate access for maintenance of any utilities located within the easement.

4. Any overhead projecting objects must meet the minimum height requirements as per the City of Chattanooga's Codes and Standards (Section 32-8). Installation shall maintain a minimum height requirement of nine (9') feet above the sidewalk and a minimum clearance of eighteen (18") inches from the curb line at all points.

5. Temporary User shall obtain any necessary permits and approvals from the City of Chattanooga Land Development Office.

6. Temporary User shall provide adequate access for maintenance of any utilities located within the easement, is responsible for verifying all utility locations within the subject area prior to initiating the agreed usage, as well as the protection of said utilities for the duration of this permit.

ADOPTED: July 10, 2018

/mem

325

405

Temp Use Area

E Main St

320


326

Washington St

400

1507

1515 1511

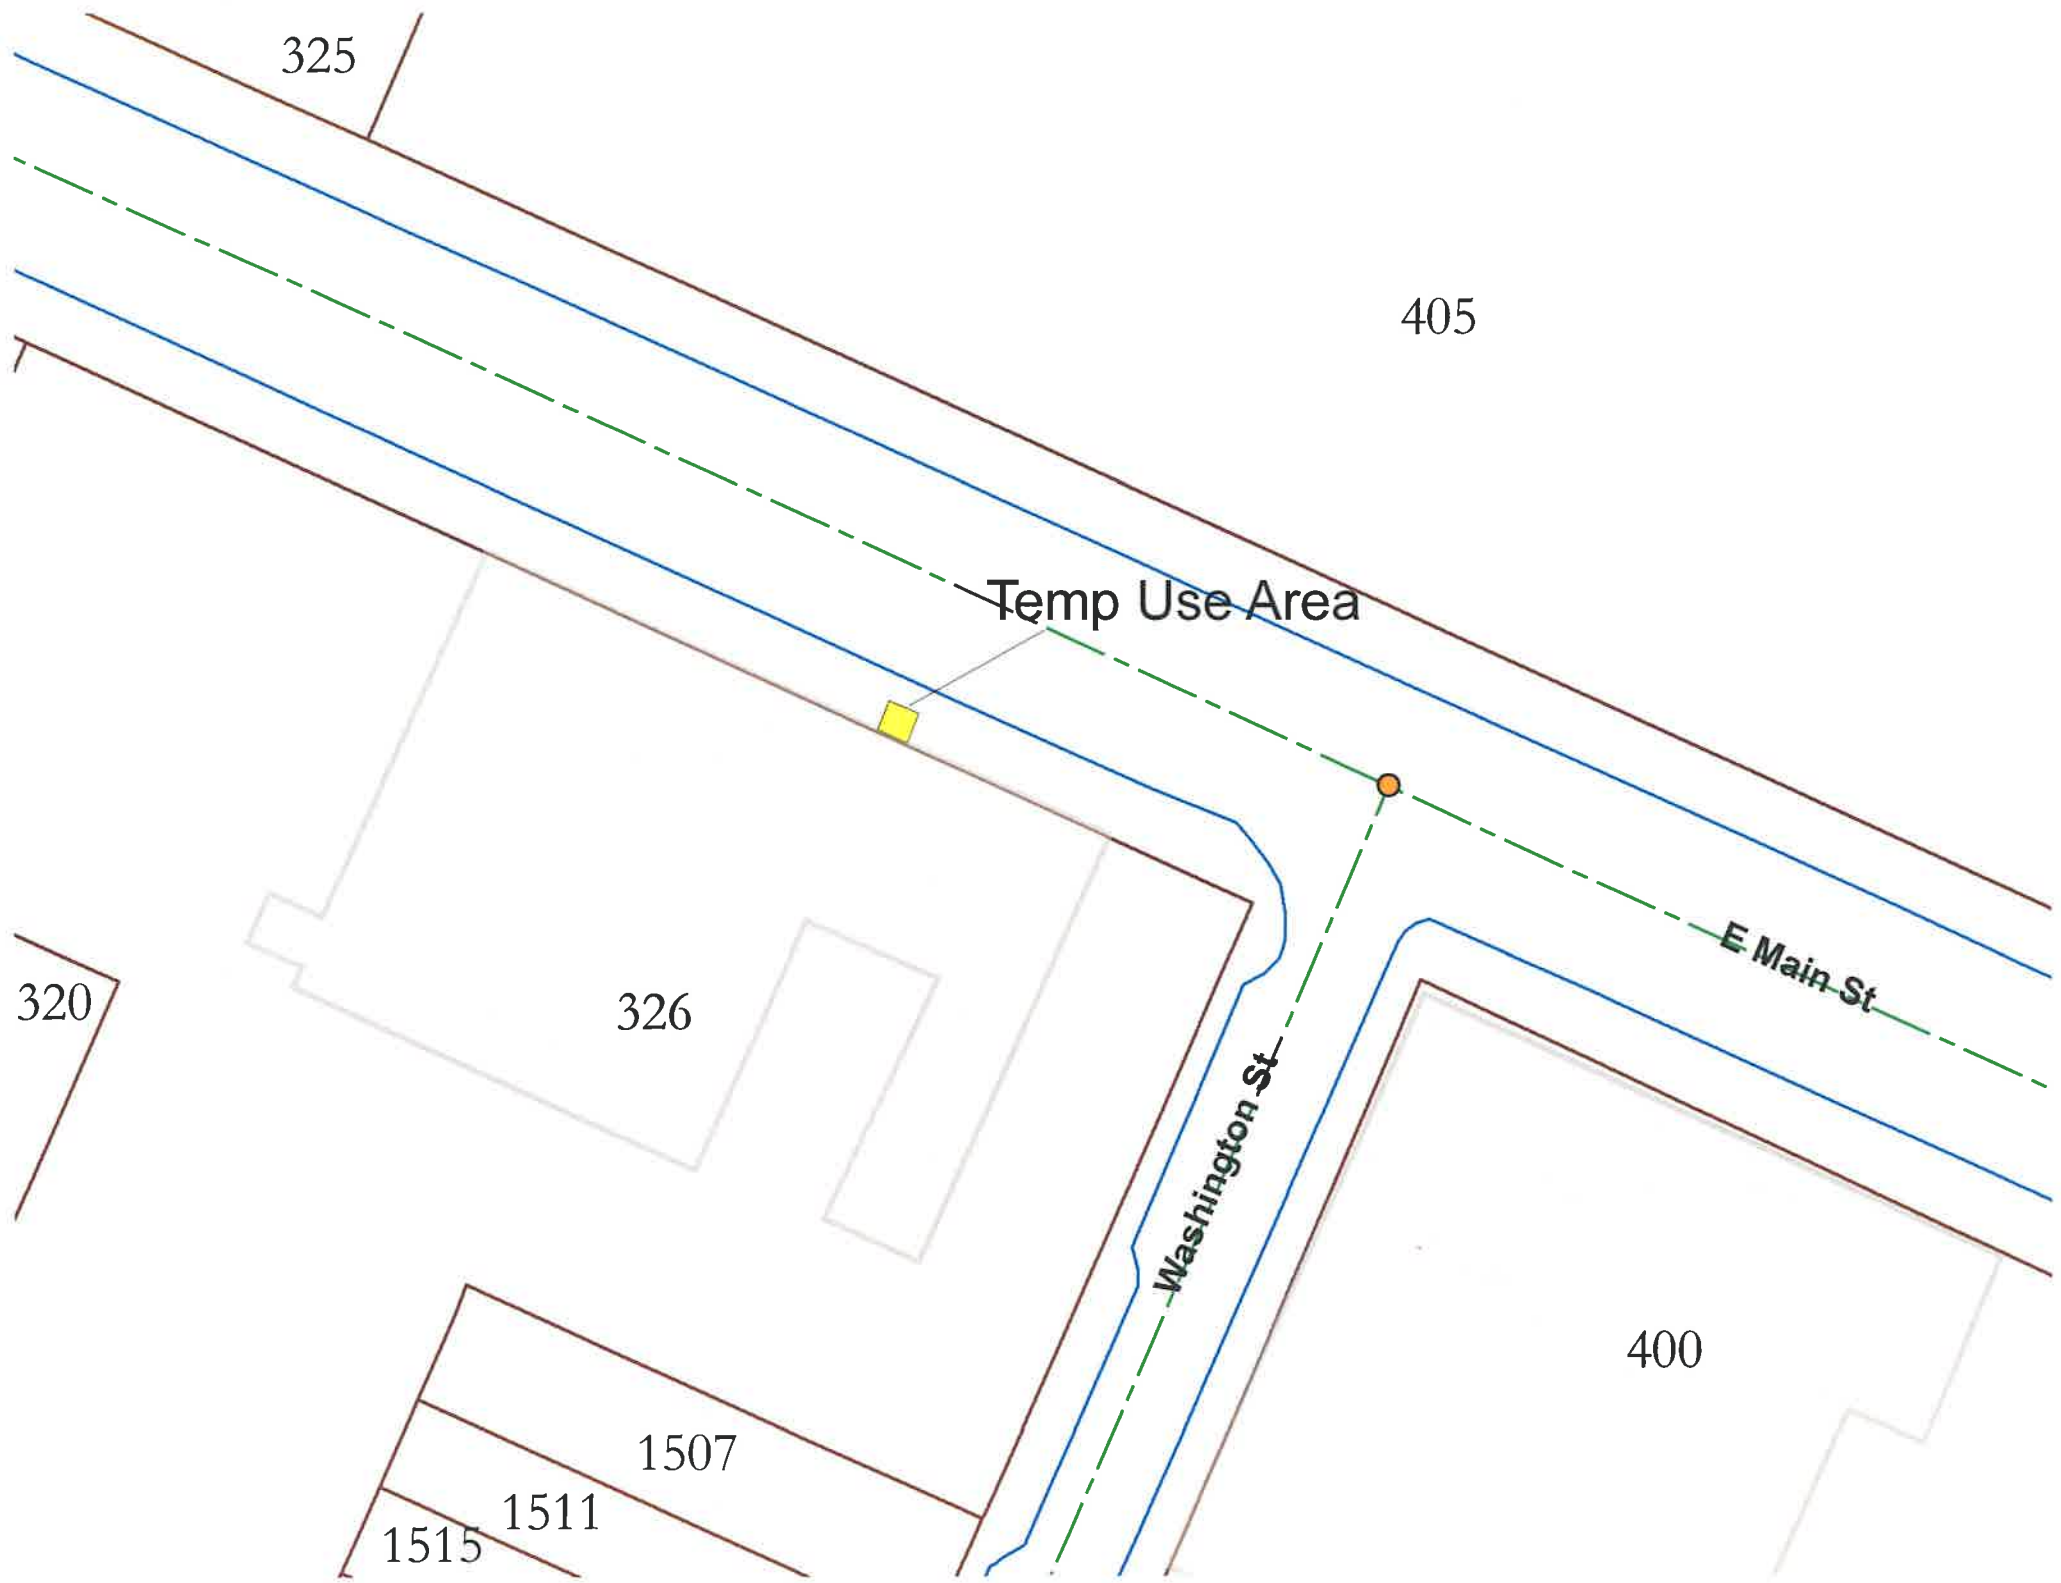

SOUTHERN ADVERTISING
 & SIGN SERVICE, L.L.C.

90 W. 28th Street
 Chattanooga, TN 37408
 423.266.9778
 Fax 423.266.9781

THIS DRAWING WAS CREATED BY
 AND IS THE EXCLUSIVE PROPERTY
 OF SOUTHERN ADVERTISING, LLC.
 IT IS NOT TO BE COPIED IN PART OR
 WHOLE WITHOUT WRITTEN CONSENT

CLIENT

Blue Fox
 Cheese Shop

SCALE 1" = 1'

DATE 4/25/2018

DWG. # 1804253

W.O. #

NOTES


Double Face non-Illuminated sign.

All aluminum fabrication. .125" aluminum faces chemically bonded to aluminum framework. First surface digitally printed vinyl graphics.

All exposed sign surfaces finished with Matthews Acrylic Polyurethane.



Aaron\Blue Fox Cheese\Blue Fox Blade 4_25_18.cdr

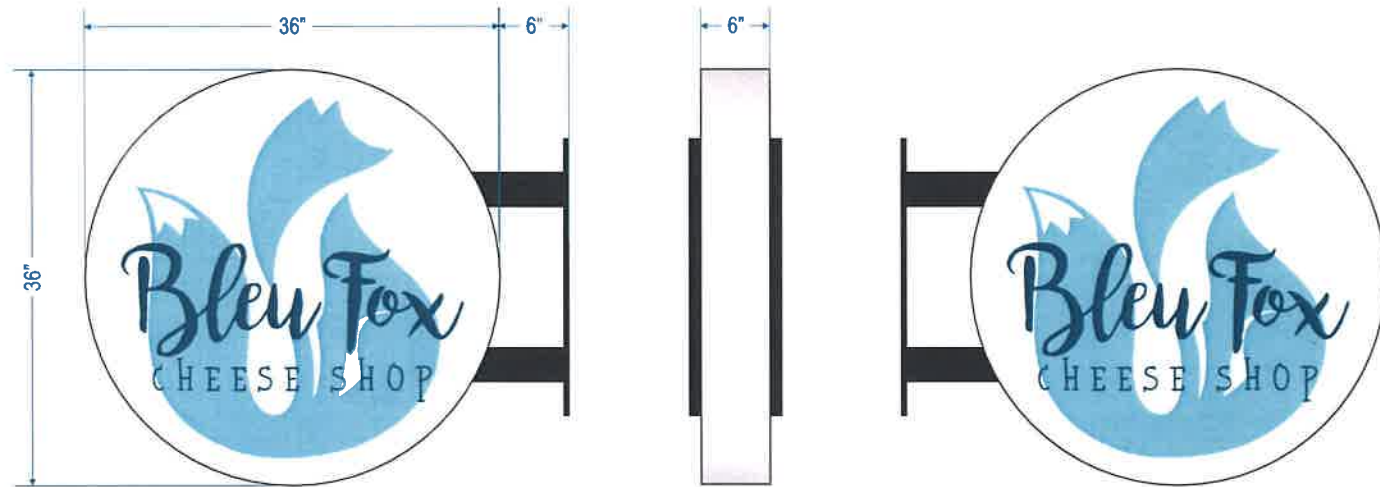

NOTE: ALL COLORS ARE SIMULATIONS ONLY.
 PLEASE REFER TO CORRESPONDING
 MATERIALS COLOR CHART OR CHIP FOR
 SPECIFIC COLOR MATCHING

DESIGNER SALES REP
 B.O. A.B.

WORK ORDER NO.

SALES REP APPROVAL

DATE

CUSTOMER APPROVAL

DATE

330 E Main St

